




R 361 GRATING

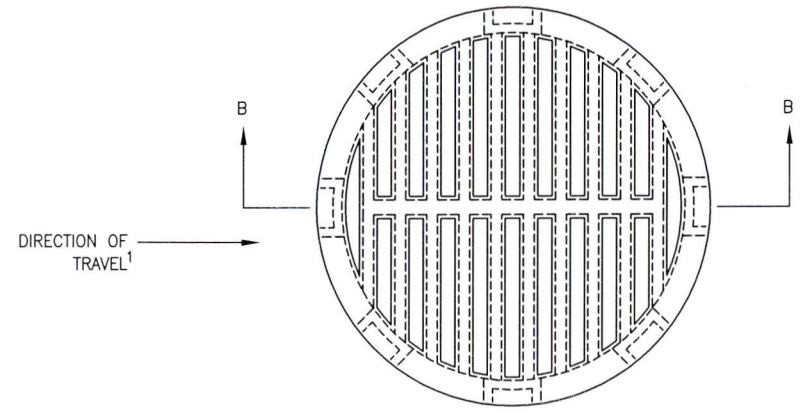

R 371 GRATING

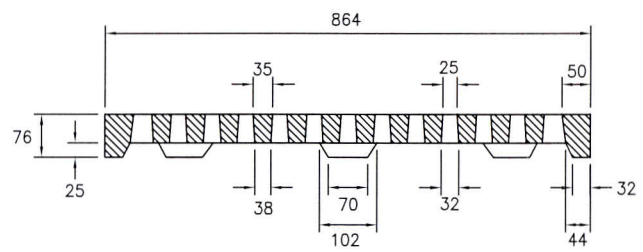

SECTION A-A

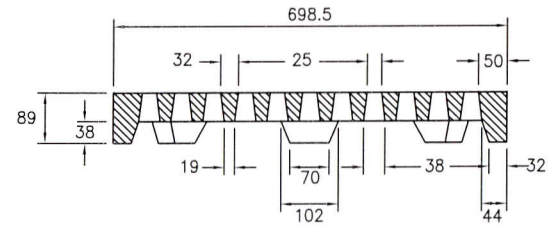

SECTION B-B

NOTES:
 1. GRATING PLACED SO THAT SLOTS IN THE GRATING ARE AT RIGHT ANGLES TO THE DIRECTION OF TRAVEL.
 2. ALL DIMENSIONS ARE IN MILLIMETRES UNLESS OTHERWISE NOTED.

Philip Colburn
 Manager Highway Planning and Design

[Signature]
 Director Highway Engineering Services

[Signature]
 Executive Director Highway Engineering and Construction



No.	REVISION

Scale : N.T.S.
 Drawn by : M.LABRECHE
 Checked by : W.DEVEAU
 Date of Plan : AUG2009
 File No. : S-2009-057

R361 AND R371 GRATING