


PLAN

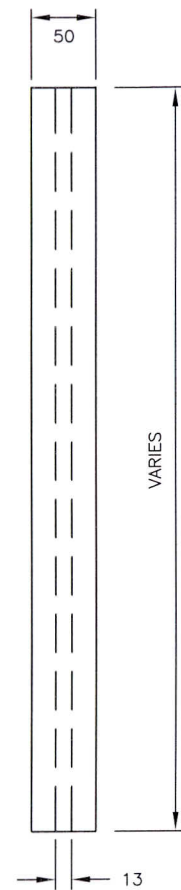

SECTION A-A  
N.T.S.

NOTES:

1. ASSEMBLY TO BE GALVANIZED TO CSA G164 LATEST EDITION AFTER FABRICATION.
2. BARS TO BE VERTICAL ON PIPE INLET AND HORIZONTAL ON PIPE OUTLET.
3. ALL DIMENSIONS ARE IN MILLIMETRES UNLESS OTHERWISE NOTED.

*Philip Cohen*  
 \_\_\_\_\_  
 Manager Highway Planning and Design

*[Signature]*  
 \_\_\_\_\_  
 Director Highway Engineering Services

*[Signature]*  
 \_\_\_\_\_  
 Executive Director Highway Engineering and Construction



No.	REVISION

Scale : N.T.S.  
 Drawn by : M.LABRECHE  
 Checked by : W.DEVEAU  
 Date of Plan : AUG2009  
 File No. : S-2009-063

**PIPE GRATES  
 HS517**