



PLAN DETAIL OF SHOE

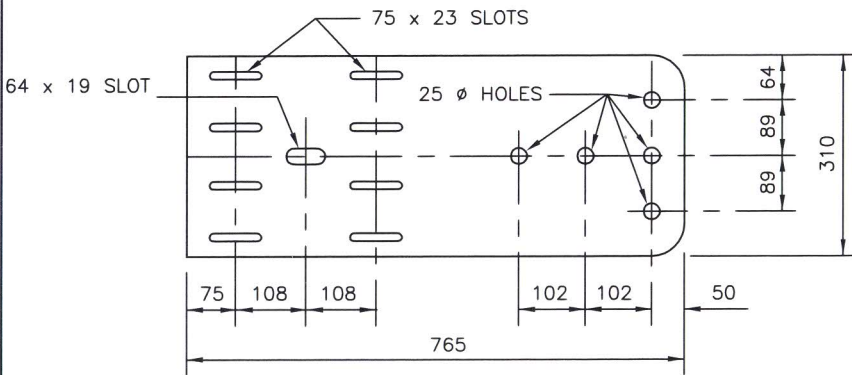

ELEVATION DETAIL OF SHOE

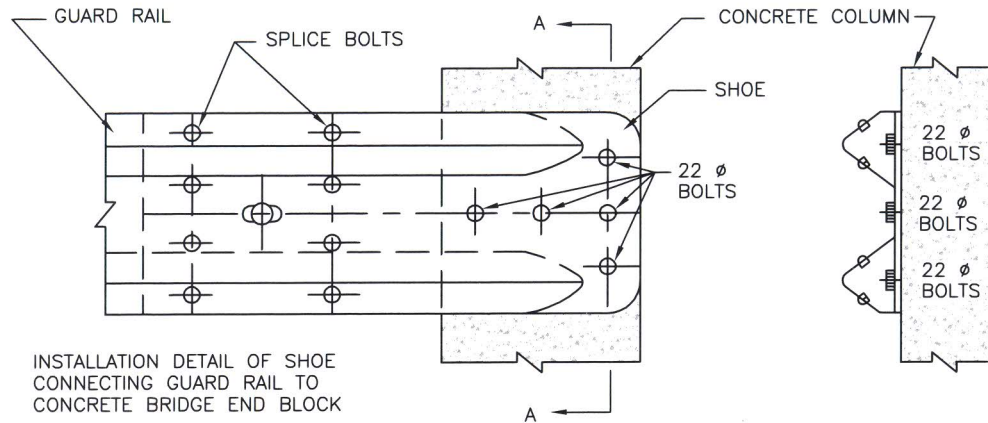

INSTALLATION DETAIL OF SHOE
CONNECTING GUARD RAIL TO
CONCRETE BRIDGE END BLOCK

ELEVATION DETAIL OF INSTALLED SHOE

SECTION A-A

NOTES:
1. ALL DIMENSIONS ARE IN MILLIMETRES UNLESS OTHERWISE NOTED.

Burkley
Manager Highway Planning and Design

Ben
Director Highway Engineering Services

John Hadcroft
Executive Director Highway Engineering and Construction



No.	REVISION
2	ADDITIONAL 25Ø HOLE
1	"HS" # ADDED TO TITLE

Scale : N.T.S.
 Drawn by : M.LABRECHE
 Checked by : J.RAE
 Date of Plan : NOV2015
 File No. : S-2009-074

**MICHIGAN SHOE DETAIL
HS522**