



TYPE A

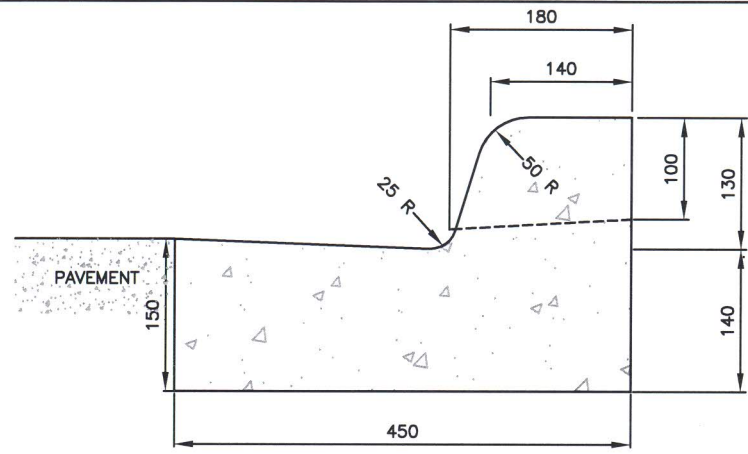

TYPE B

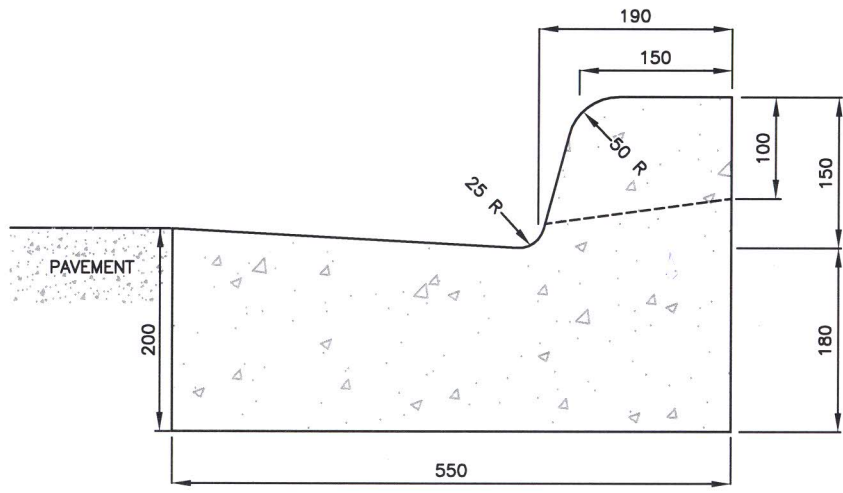

TYPE C

- NOTES:
1. ALL CURBS ARE OF PORTLAND CEMENT CONCRETE.
 2. CURBS SHALL BE BUILT ON AN APPROVED GRANULAR BASE HAVING A DEPTH OF MINIMUM 150mm.
 3. EXPOSED EDGES SHALL BE FINISHED WITH A ROUNDED TOOL TO PRODUCE A 25mm RADIUS OR AS SHOWN.
 4. ALL DIMENSIONS ARE IN MILLIMETRES UNLESS OTHERWISE NOTED.

Philip Cohen
 Manager Highway Planning and Design

John W. ...
 Director Highway Engineering Services

...
 Executive Director Highway Engineering and Construction



No.	REVISION
2	DIMENSION ADDED TO TYPE "C" (June 2012)
1	HS # ADDED TO TITLE

Scale : N.T.S.
 Drawn by : M.LABRECHE
 Checked by : K.BODDY
 Date of Plan : AUG2009
 File No. : S-2009-019

CURB TYPE A, B, AND C
HS-504