


DETAIL

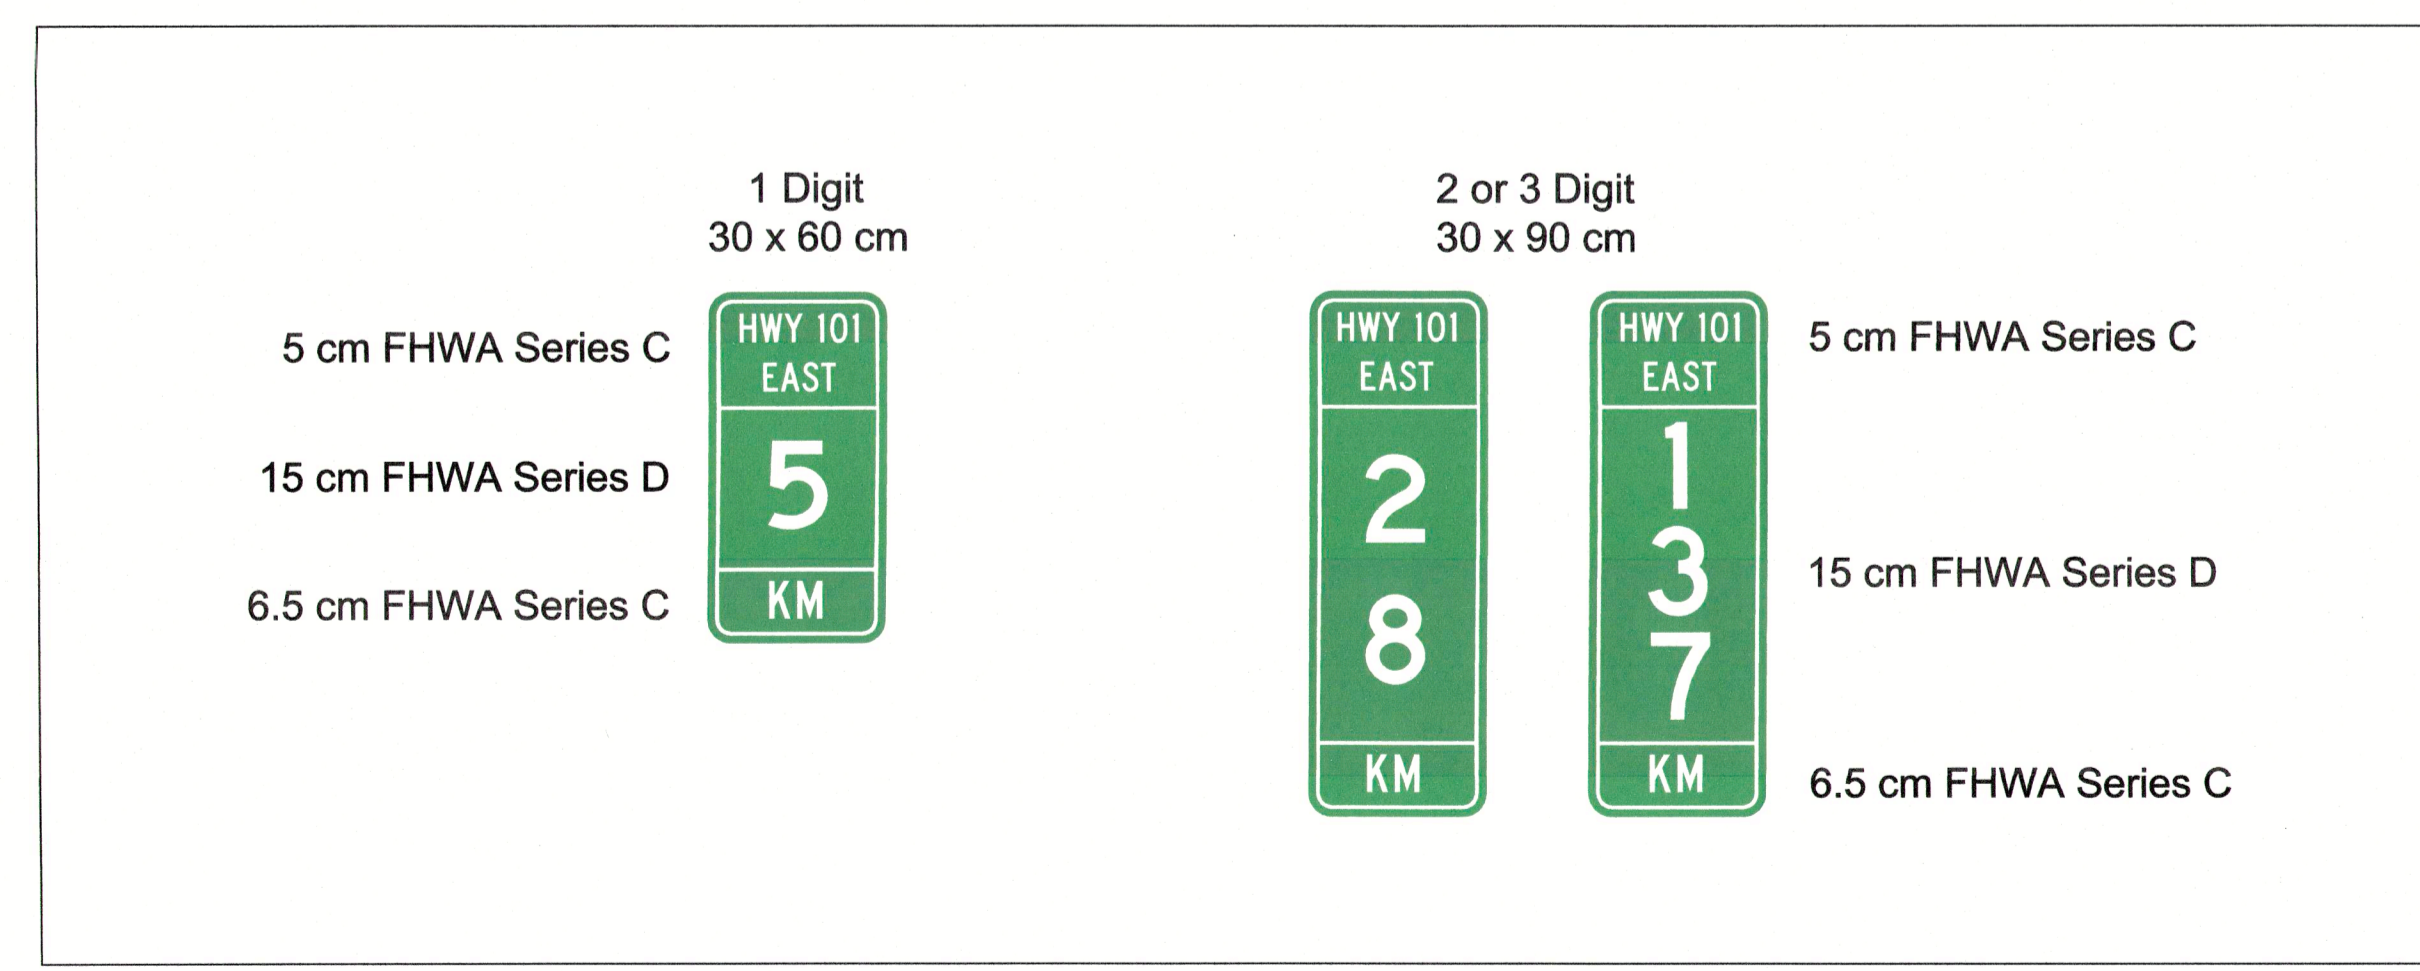

Notes

1. Distance Markers to be installed in accordance with Policy PO1087
2. Marker post may be installed behind guardrail and attached to the guardrail post in lieu of burying in the shoulder rounding.

Designed by:	
Surveyed by:	
Drawn by:	RH
Checked by:	PH
Approved by:	MC

Provincial Traffic Authority	
Date	
<i>M. L. A.</i>	
Manager, Traffic Engineering Services	
02/25/18	
Date	

MK.	DATE	REVISION



Scale:	NTS
Date:	October 2018
File No.:	S-2018-315
Sheet No.:	1 of 1

HIGHWAY SIGNS

DISTANCE MARKERS