



# Example Schematic for Discussion Purposes Only

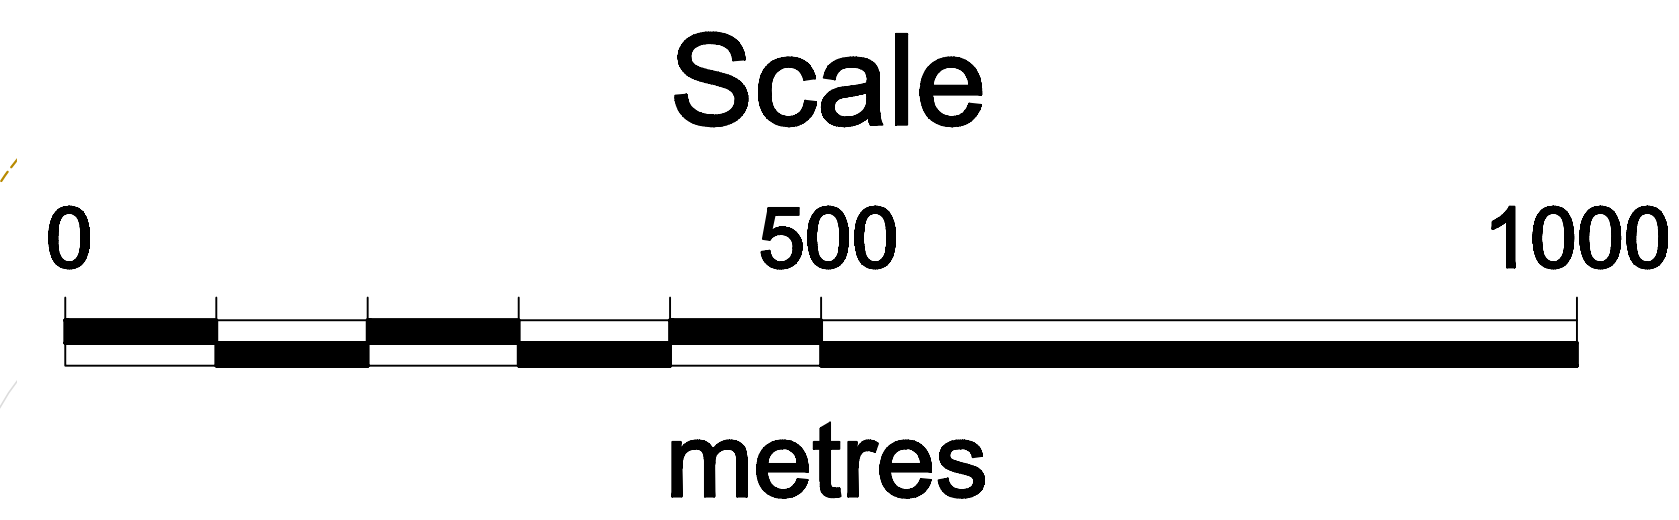

## Option 3B

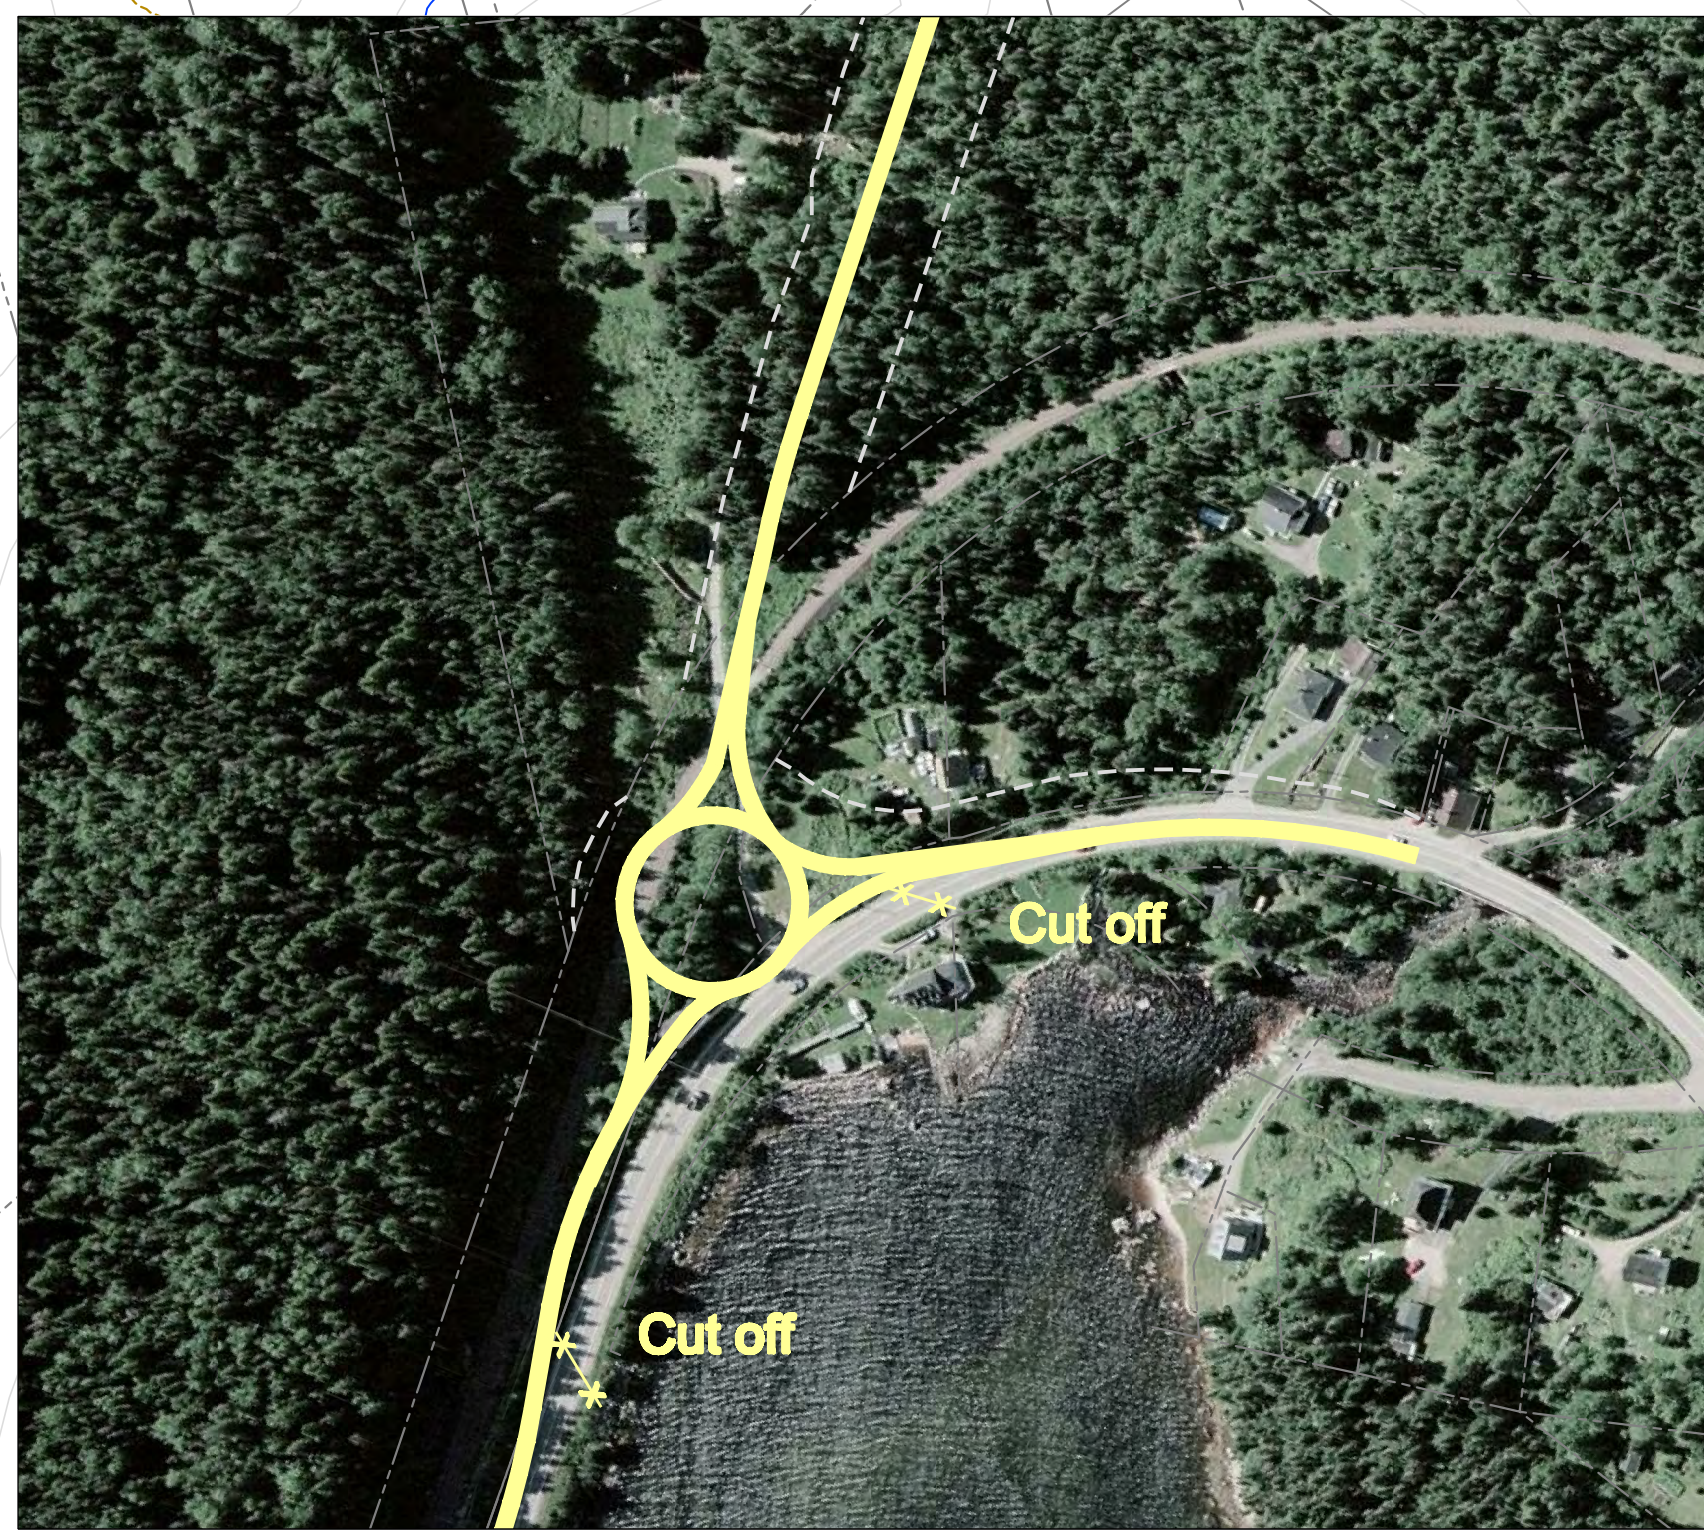

Length of Connector Road (km)	1.5
Wetlands Area to be compensated (sq.metres)	565
Distance to Exits 5, Exit 6 (km)	10, 11.3
Properties Directly Affected	6
ROW Required/Land (hectares)	12.9
Homes Displaced	1
Residents within 50 metres of road centerline	8
Plant species at Risk	0
Area of Disturbance, Connector Rd. (hectares)	5.1
Number of Watercrossings	1
Projected Traffic Volumes (2020), PM peak hour	345
Tk 3 Traffic Δ (E/W of Connector) 2013 PM Peak (%)	-33/-7
Time Savings to Exit 5/Exit 6 (minutes)	5.5/4.6
Benefit/Cost Ratio, over next 25 years	7.5
Total Construction Cost of Connector	\$3,077,030

Legend	
	Existing Highway 103
	Proposed New Lanes
	Proposed Access Roads
	Existing Hwy 103 Right Of Way
	Area of Disturbance
	Wetlands
	Proposed Right Of Way
	Access Locations to be Eliminated

