


REVISIONS				
ZONE	REV	DESCRIPTION	DATE	APPROVED
N/A	0	issued for approvals	sept 28/04	ARL

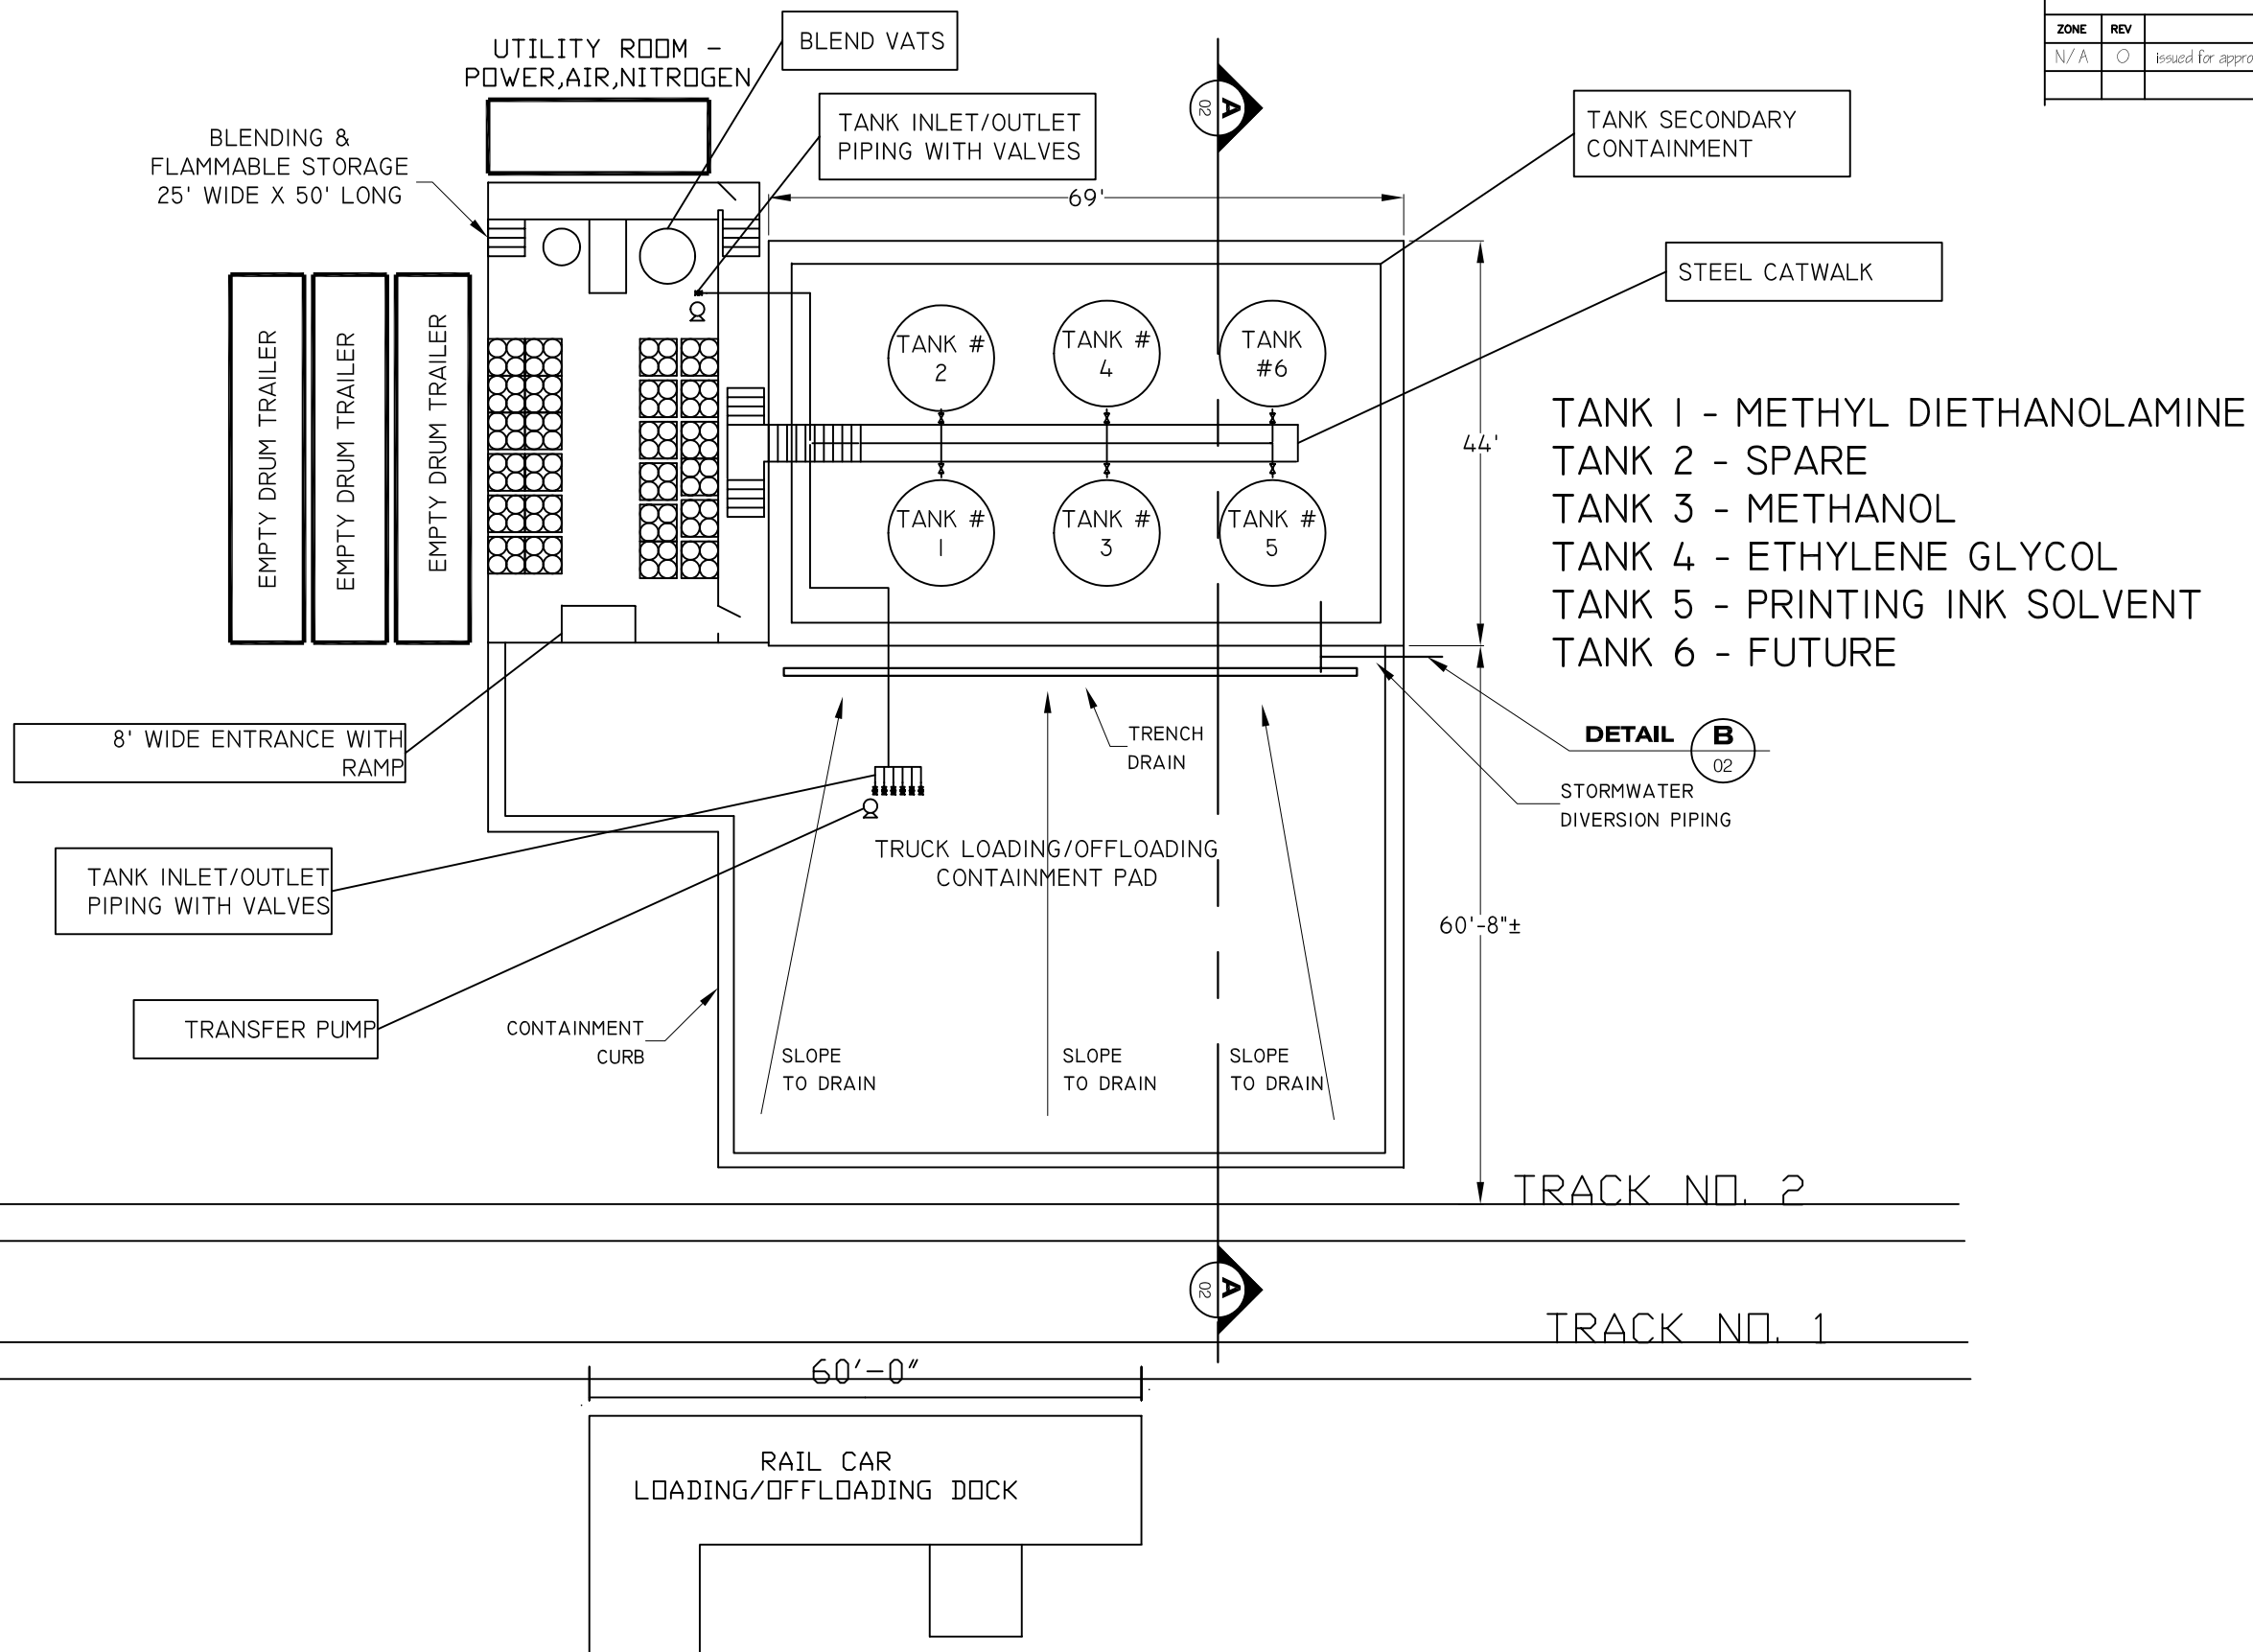

- TANK 1 - METHYL DIETHANOLAMINE
- TANK 2 - SPARE
- TANK 3 - METHANOL
- TANK 4 - ETHYLENE GLYCOL
- TANK 5 - PRINTING INK SOLVENT
- TANK 6 - FUTURE

PRODUCT TRANSFER CONTAINMENT PAD

Scale: 1" = 20'

LOCATION			
ALPHA CHEMICAL LTD. WAVERLEY, NS			
PROJECT			
CHEMICAL STORAGE PLANT			
DRAWING TITLE			
PRODUCT TRANSFER CONTAINMENT PAD			
SIZE	SITE NO.	DWG NO.	REV
B		ACL-04-09	0
SCALE (B size)	DRAWN	CHK'D	SHEET
NOTED	DT/ARL	.	1 OF 2

