


ALPHA CHEMICAL LIMITED
 533 ROCKY LAKE DRIVE
 WAVERLEY, NOVA SCOTIA

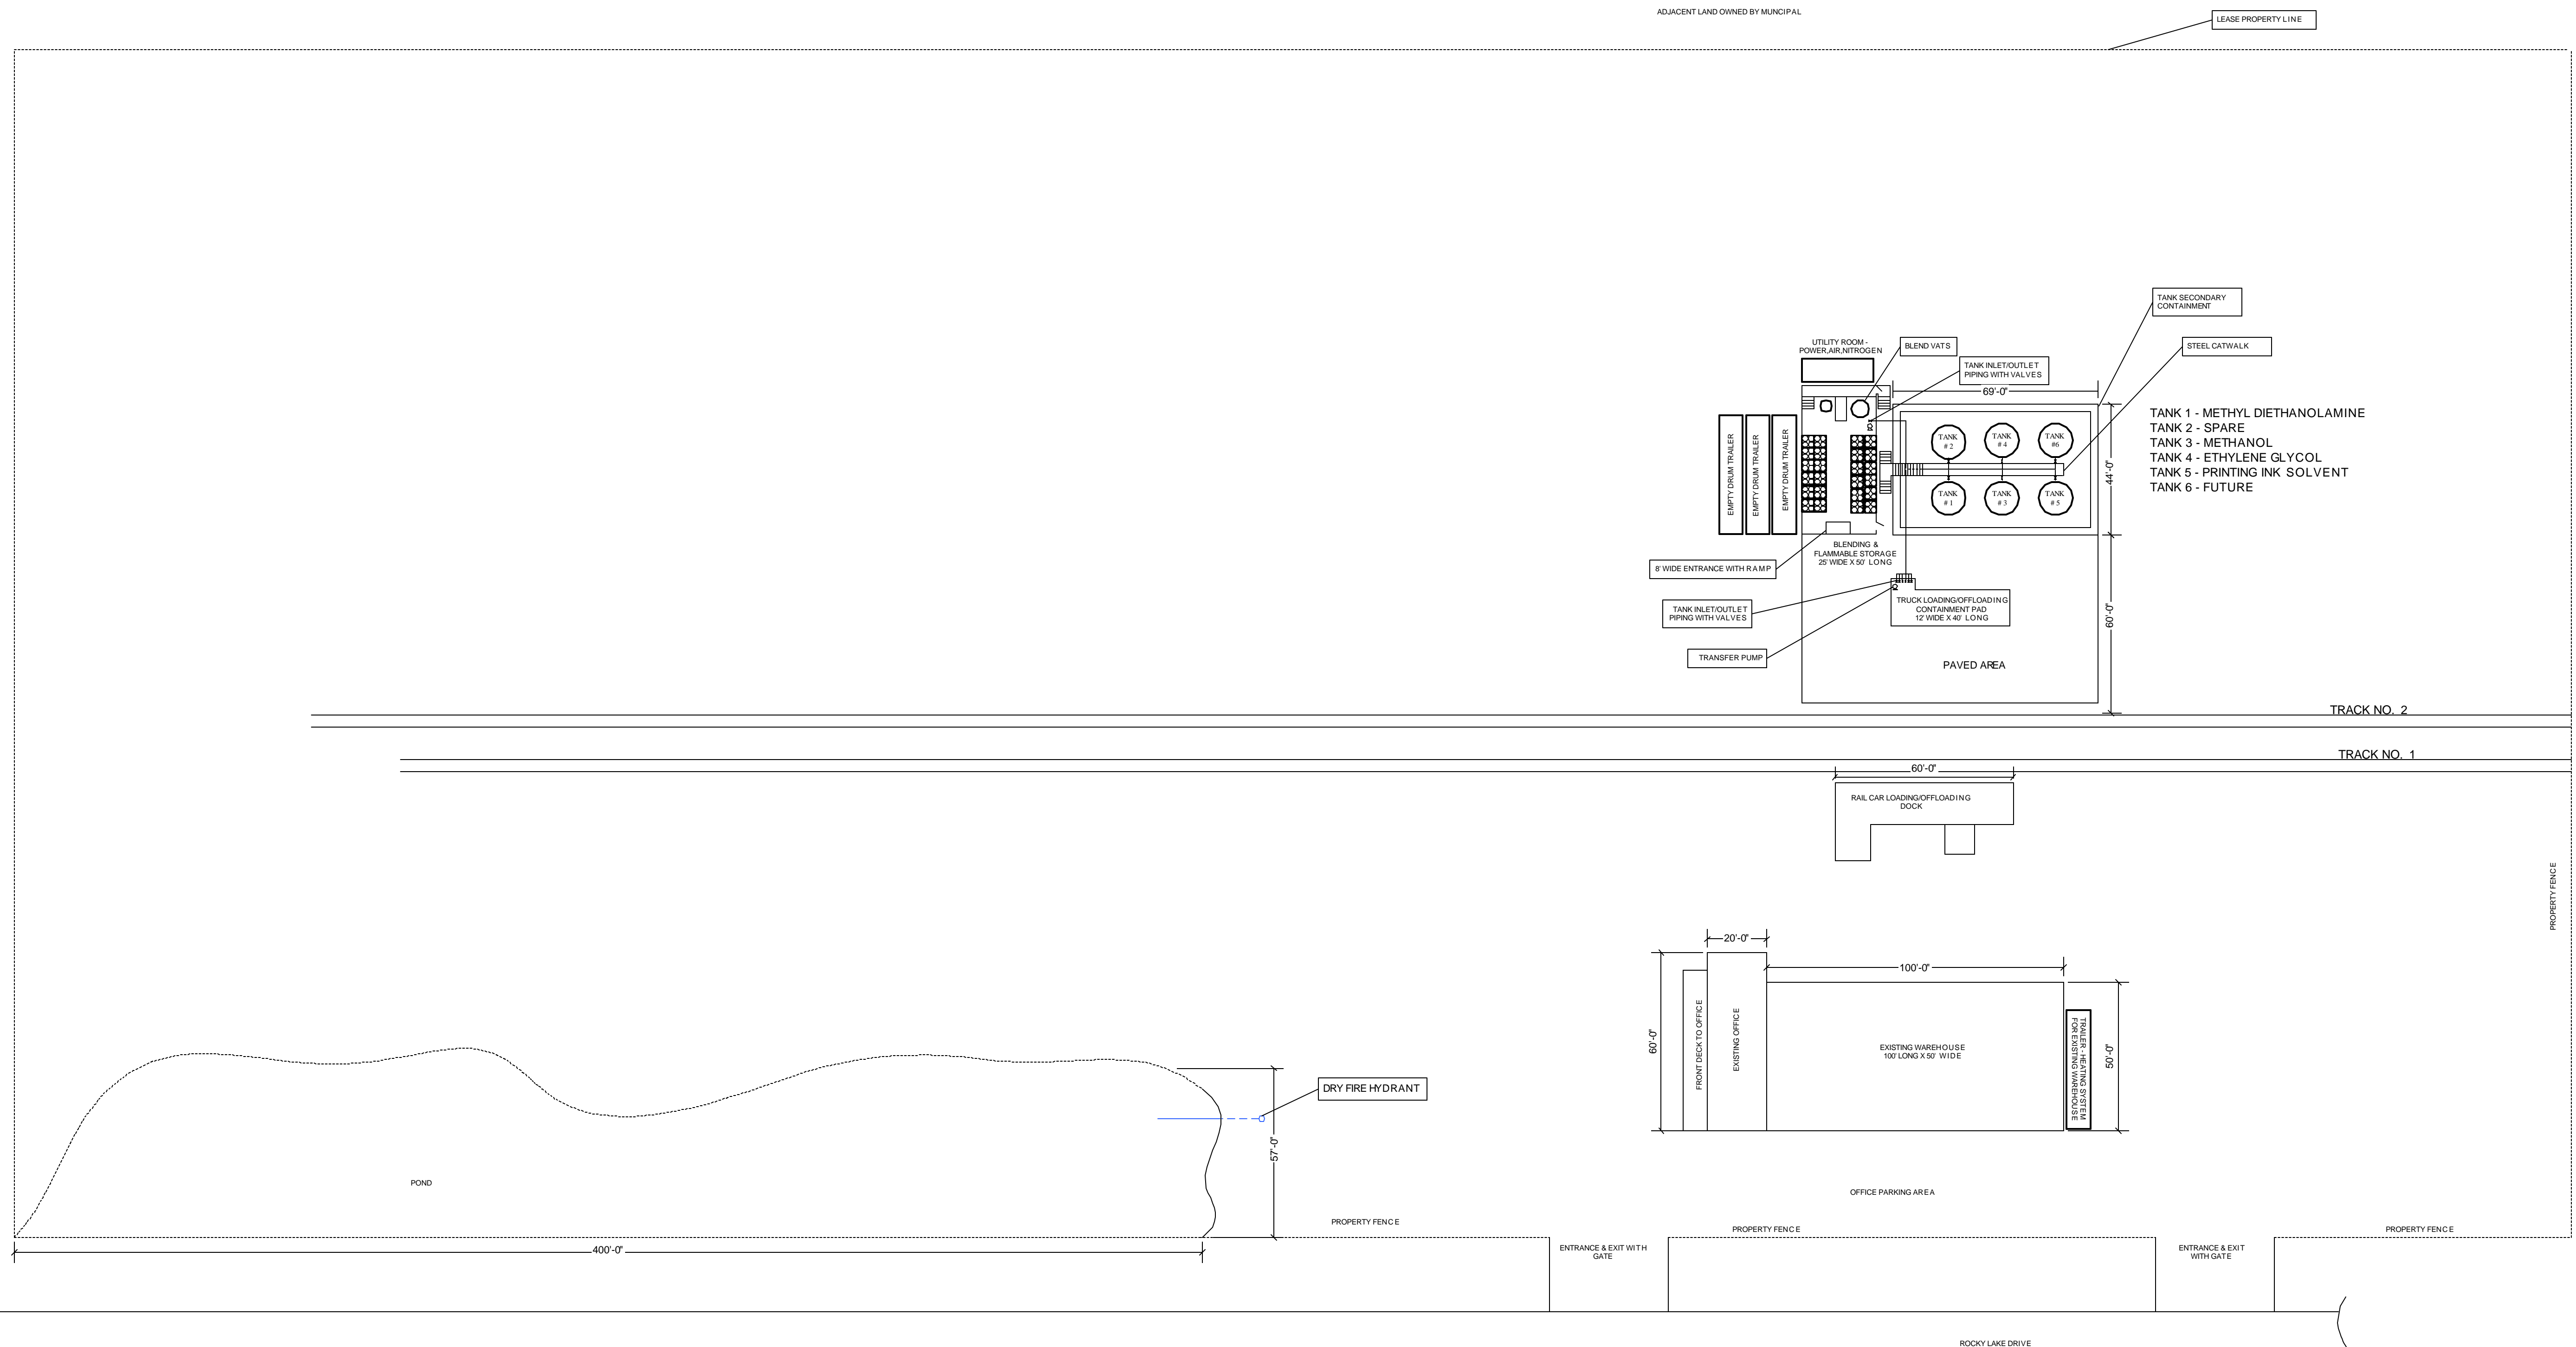

ADJACENT LAND OWNED BY MUNICIPAL

PROPERTY FENCE

ALPHA CHEMICAL LIMITED

SCALE - 1" = 30'

DRAWING: SITE PLOT PLAN
 PROJECT: WAVERLEY FACILITY
 REVISION: JULY 20, 2004
 BY: P. RAWDING