


ALPHA CHEMICAL LIMITED
533 ROCKY LAKE DRIVE
WAVERLEY, NOVA SCOTIA

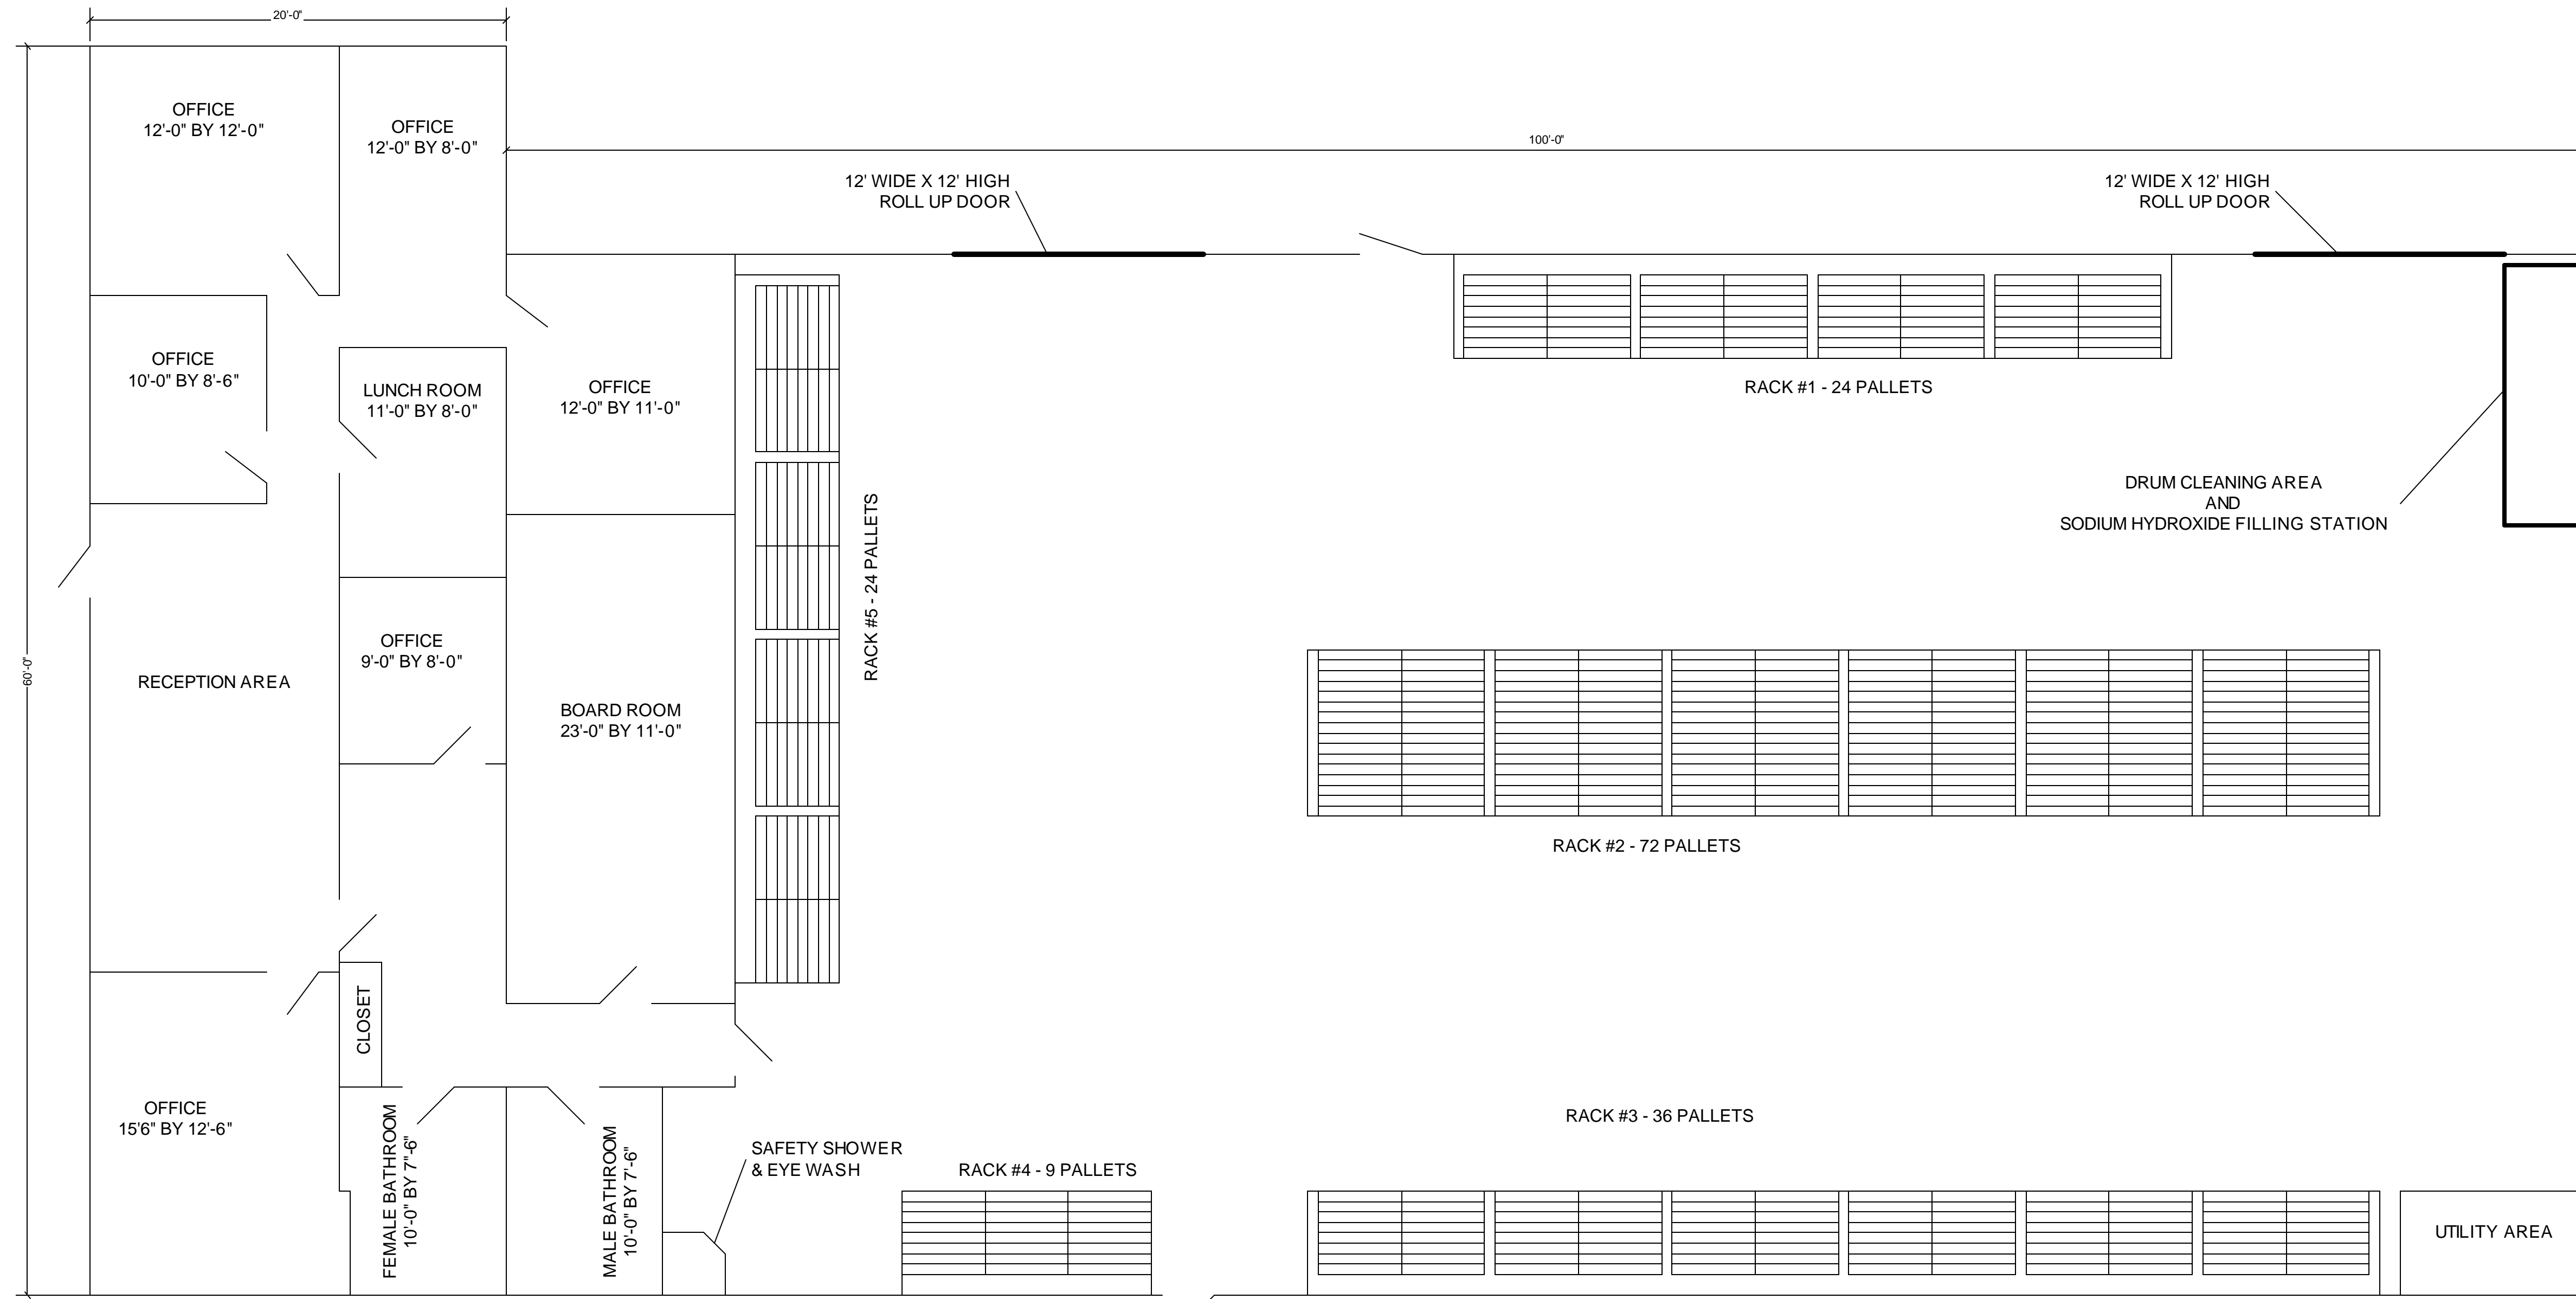

SCALE - 1" = 5'

ALPHA CHEMICAL LIMITED BEDFORD FACILITY
DRAWING: OFFICE & WAREHOUSE PLOT PLAN PROJECT: WAVERLEY PLANT REVISION: MAY 25, 2004 BY: P. RAWDING