



FIGURE 1
DO NOT CROSS MEDIAN SIGN
NO MEDIAN CROSSOVER NEARBY

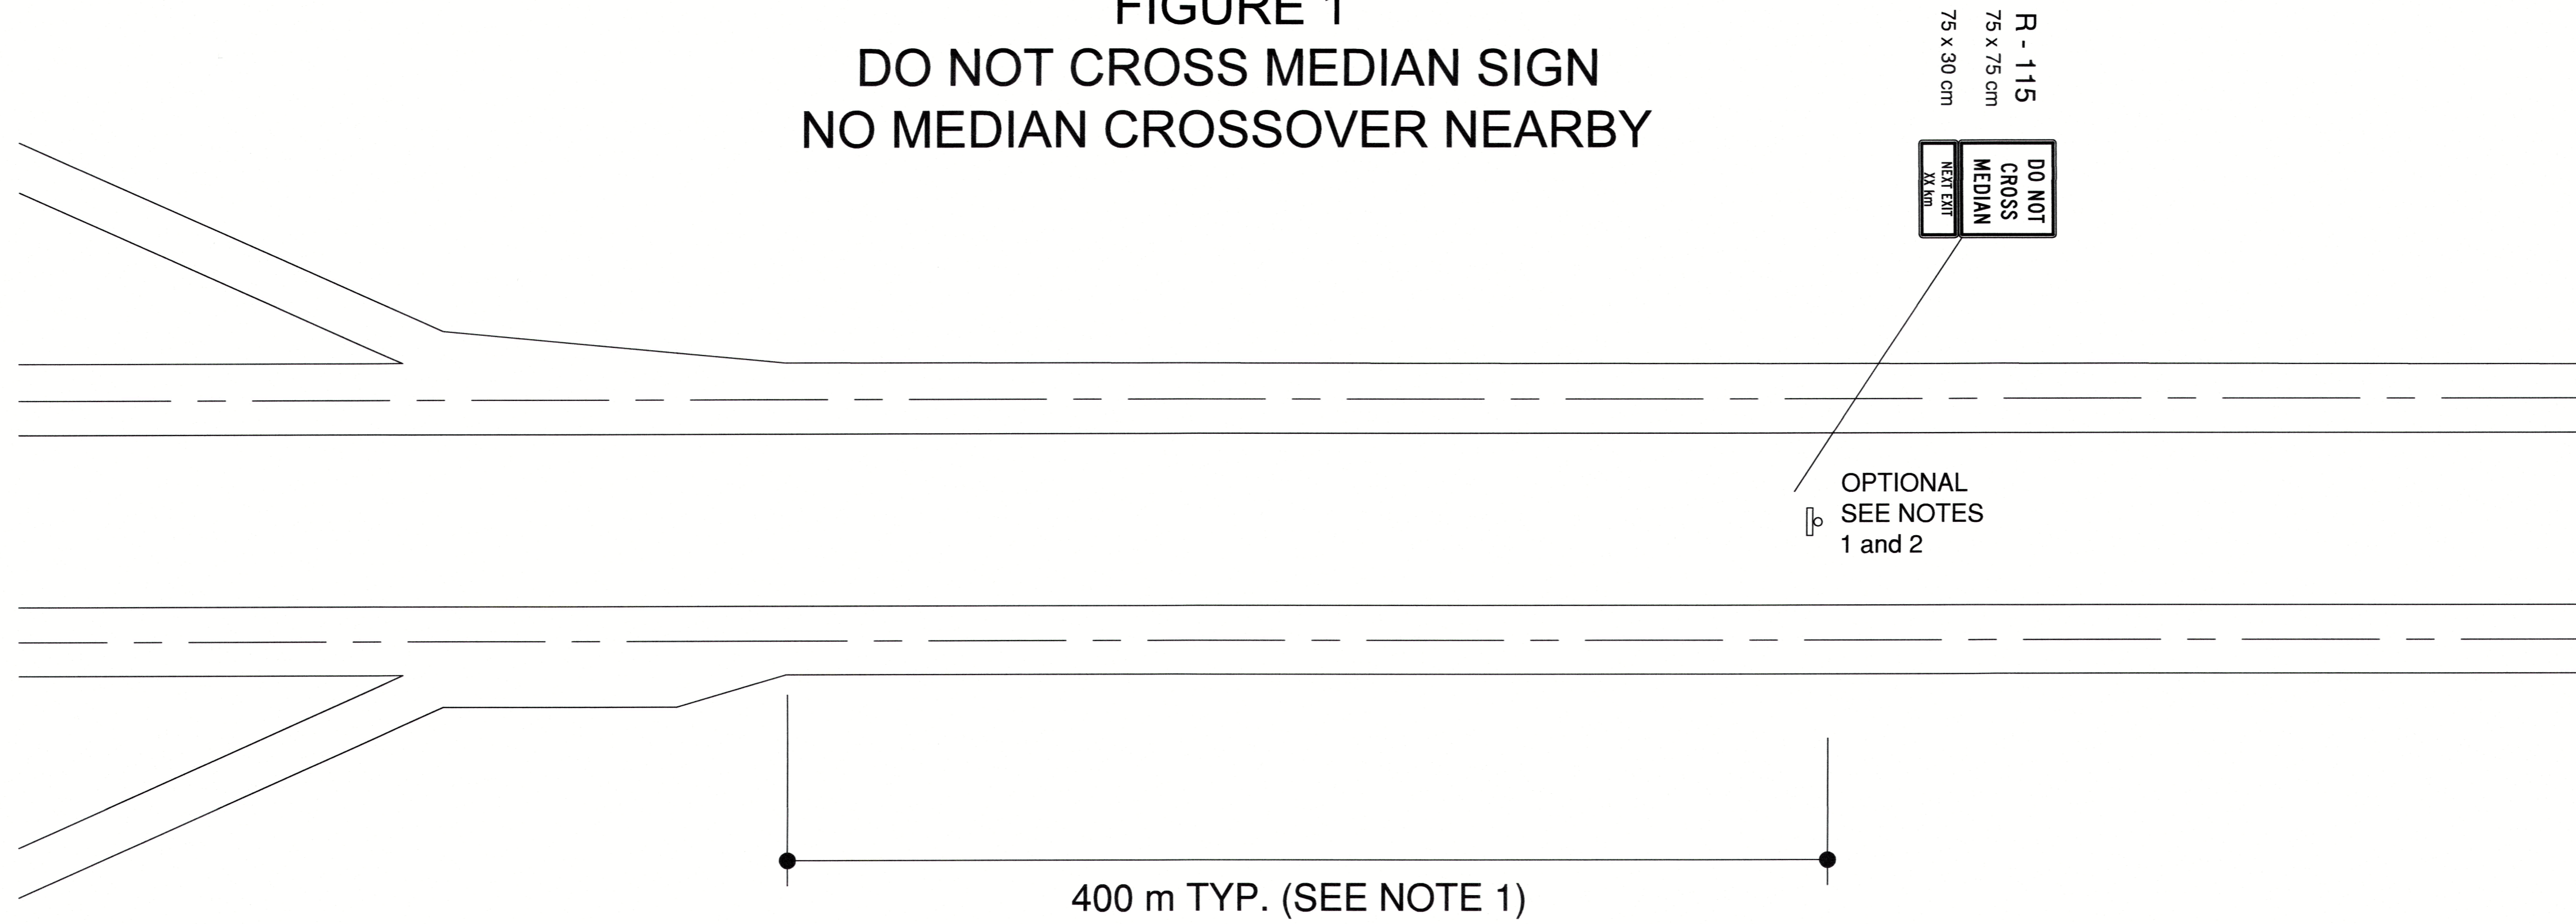

NOTES

1. DO NOT CROSS MEDIAN SIGN is optional and may be installed in areas where vehicles driving across the wide median has been recognized as a problem.
2. The DO NOT CROSS MEDIAN sign is typically placed 400m downstream from the end of the entrance ramp taper of an interchange.
3. If a median crossover is located placed less than 850 m downstream of the entrance ramp taper, the DO NOT CROSS MEDIAN signage must be relocated downstream of the median crossover so that it is no closer than 500m from a median crossover.

FIGURE 2
DO NOT CROSS MEDIAN SIGN
WITH MEDIAN CROSSOVER NEARBY

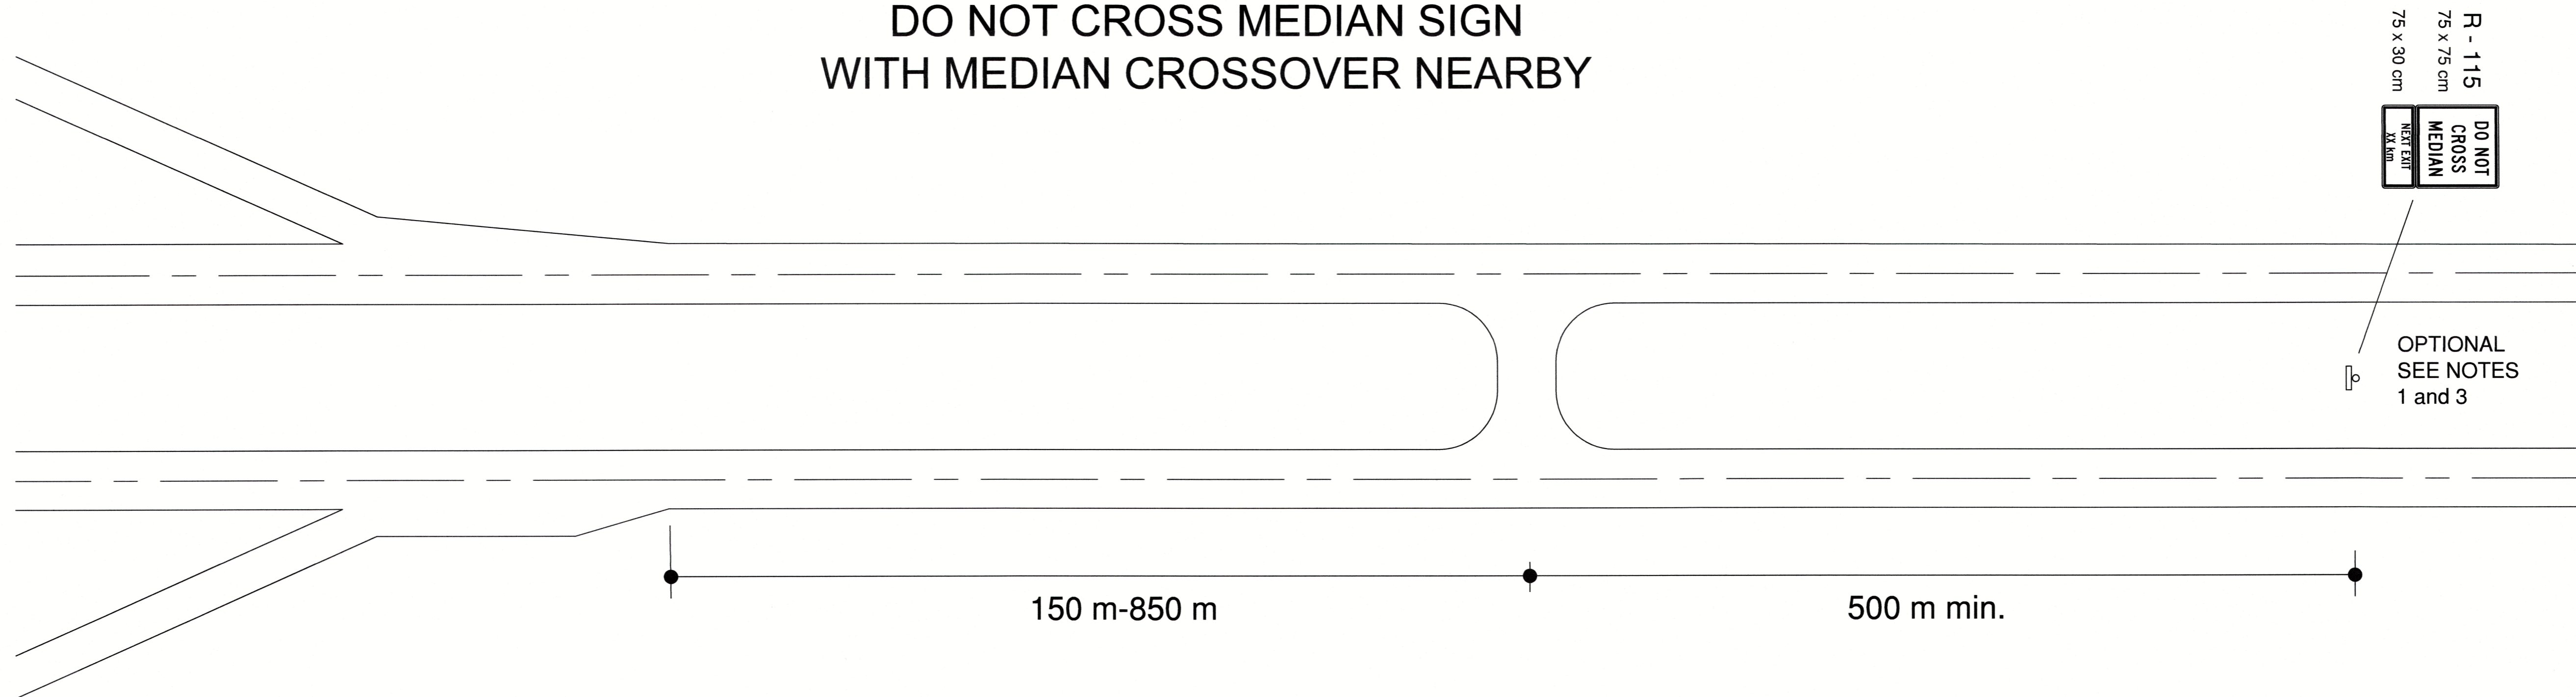

Designed by:	
Surveyed by:	
Drawn by: R.HIRD	
Checked by: A.MACDONALD	
Approved by: M.CROFT, R.HIRD	

	Feb 28/17
Traffic Authority	Date
	Mar 1/17
Manager, Traffic Engineering + Road Safety	Date

MK.	DATE	REVISION

Transportation and
Infrastructure Renewal

Scale: NTS
Date: FEBRUARY 2017
File No.: S-2017-333
Sheet No.: 1 of 1

HIGHWAY
SIGNAGE
PLAN

DO NOT
CROSS MEDIAN
SIGNAGE